
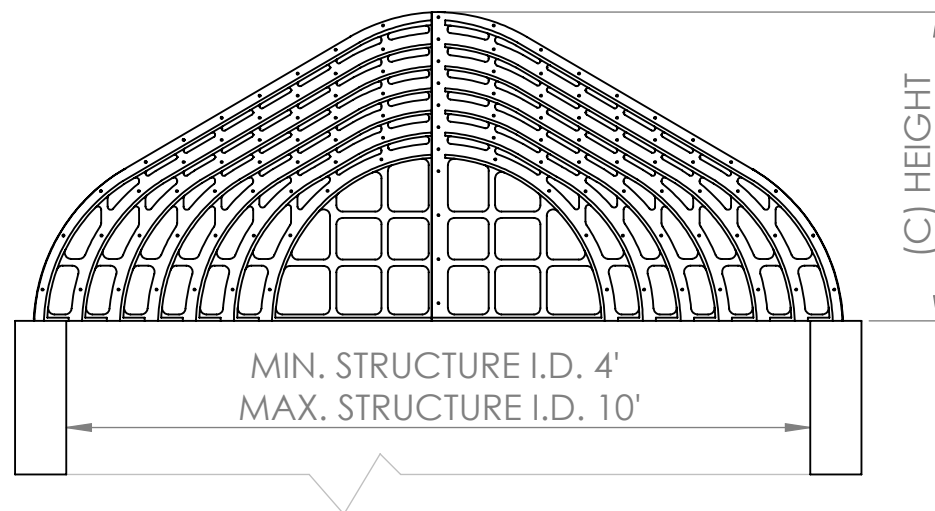
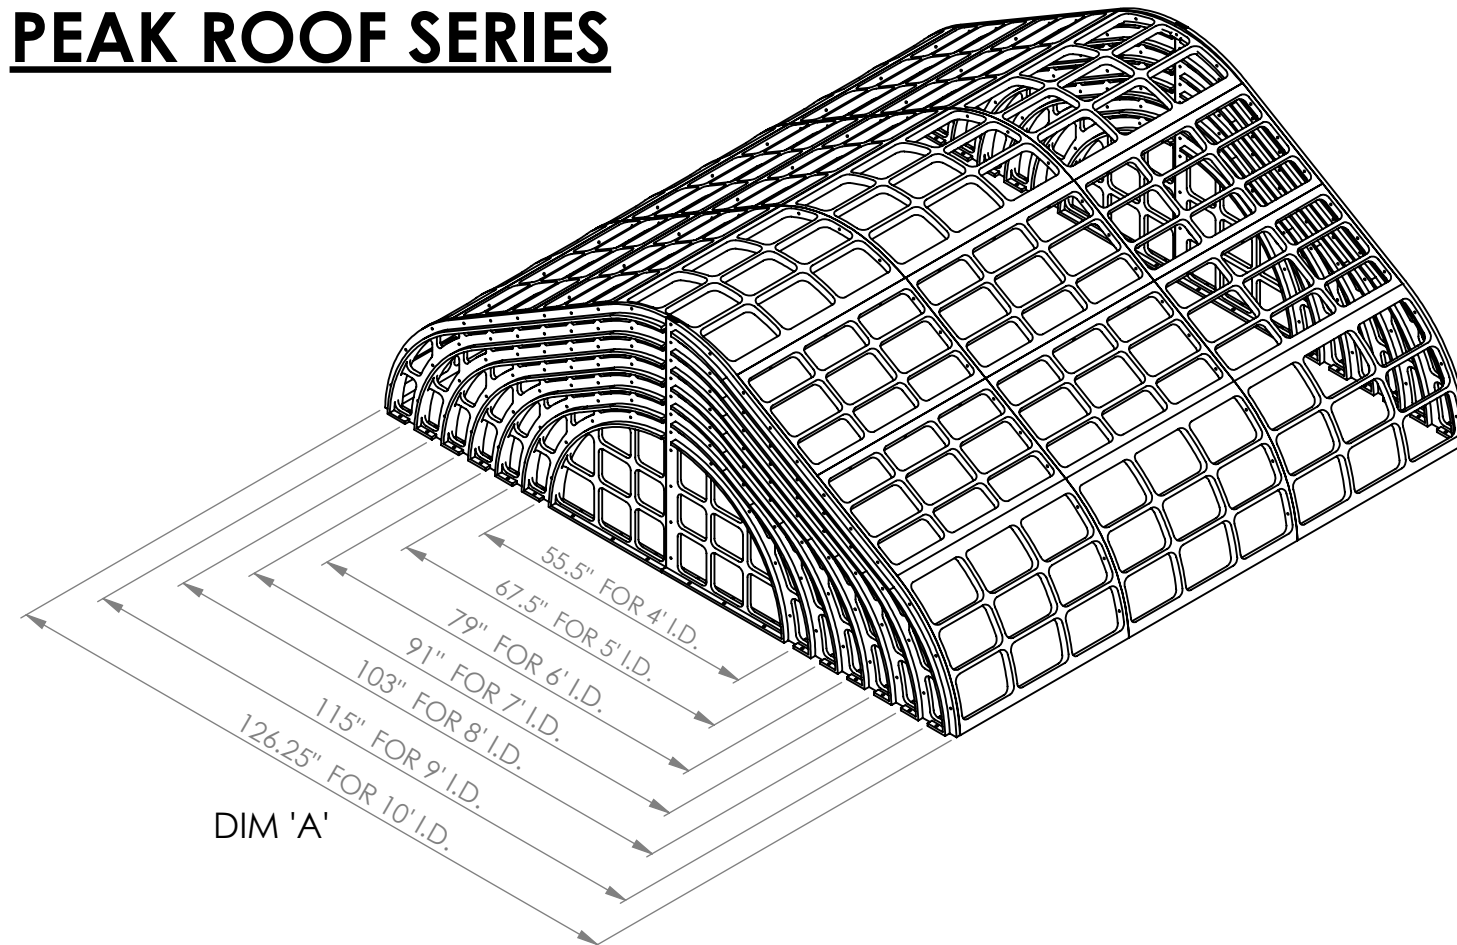


PEAK ROOF SERIES

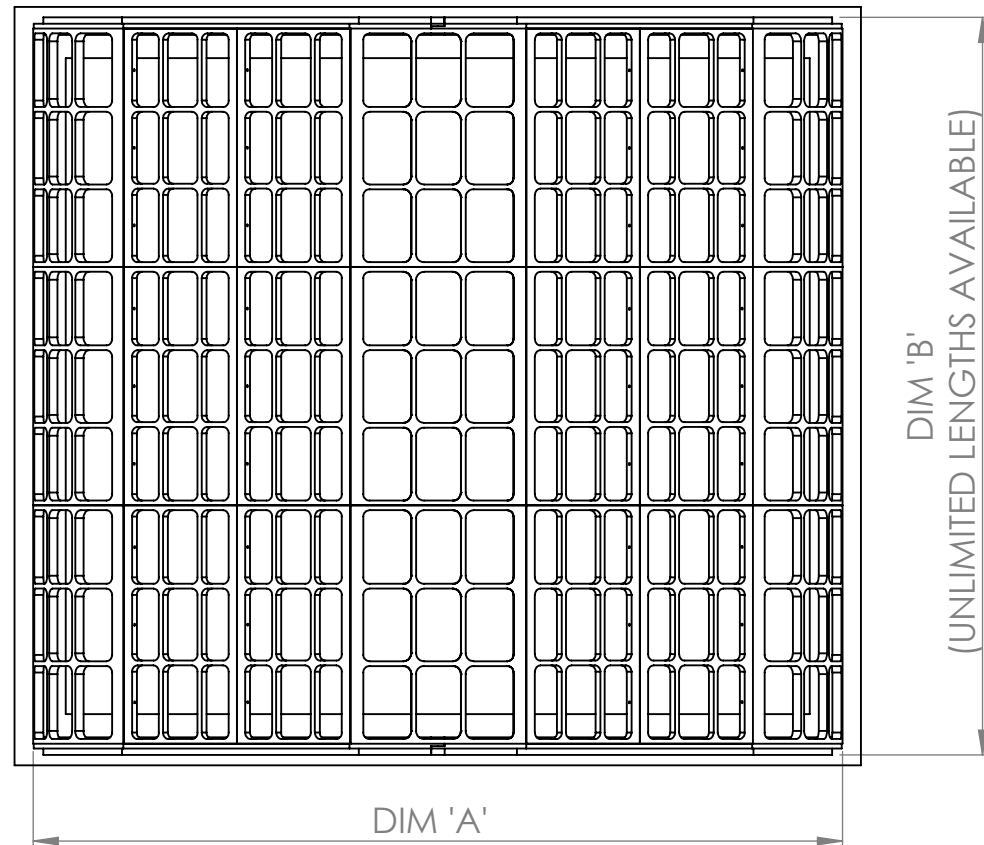

CONCRETE STRUCTURE DIMENSIONS (IN.)	
STRUCTURE I.D. WIDTH	_____
STRUCTURE I.D. LENGTH	_____
STRUCTURE WALL THICKNESS (REQ'D)	_____

STANDARD SQUARE AND RECTANGULAR TRASH RACK (A,B,C) DIMENSIONS WITH RACK CODES											
Width A Dim.	55-1/2"	67-1/2"	79"	91"	103"	115"	126-1/4"				
Code For A	04	05	06	07	08	09	010				
Length B Dim.	29"	40-3/4"	54-1/8"	66"	79"	93-1/8"	105-1/4"	117-1/8"	143-1/4"	131-1/8"	255-1/4"
Code For B	02	03	04	05	06	07	08	09	011	010	012
Height C Dim.	27-5/8"	31-1/4"	34-3/4"	38-1/8"	41-3/4"	45-1/4"	48-1/4"				
Code For C	04	05	06	07	08	09	010				

PEAK ROOF DIMENSION WIDTH (A) _____ LENGTH (B) _____ HEIGHT (C) _____

240 McGhee Rd
Winchester, VA 22603
phone: 540-722-3292
www.stormrax.com

PART INFORMATION

NAME:
Peak Roof Series

MATERIAL:
Structural HDPE with
fiberglass fill

MOUNTING HARDWARE

3/8" X 3" Zinc anchor bolts

CONNECTION HARDWARE

1/4" X 7/16" T-bolt
with 1/4-20 nut

AVAILABLE OPTIONS

1/2" HDPE
anti-vortex plate

Hinged access door
(2' x 2' min.)

Additional lengths
available

ADDITIONAL INFORMATION

*Min. opening size:
3-3/4" X 11-7/16"
*Max. opening size:
7-1/2" X 11-7/16"

DATE: 09/19/2023

REV. #3

PROPRIETARY AND CONFIDENTIAL
THE INFORMATION CONTAINED IN THIS
DRAWING IS THE SOLE PROPERTY OF PLASTIC
SOLUTIONS, INC. ANY REPRODUCTION IN PART
OR AS A WHOLE WITHOUT WRITTEN
PERMISSION BY PLASTIC SOLUTIONS, INC. IS
PROHIBITED.

SHEET 1 OF 1